



Front Elevation  
Scale: 1/8" = 1'-0"

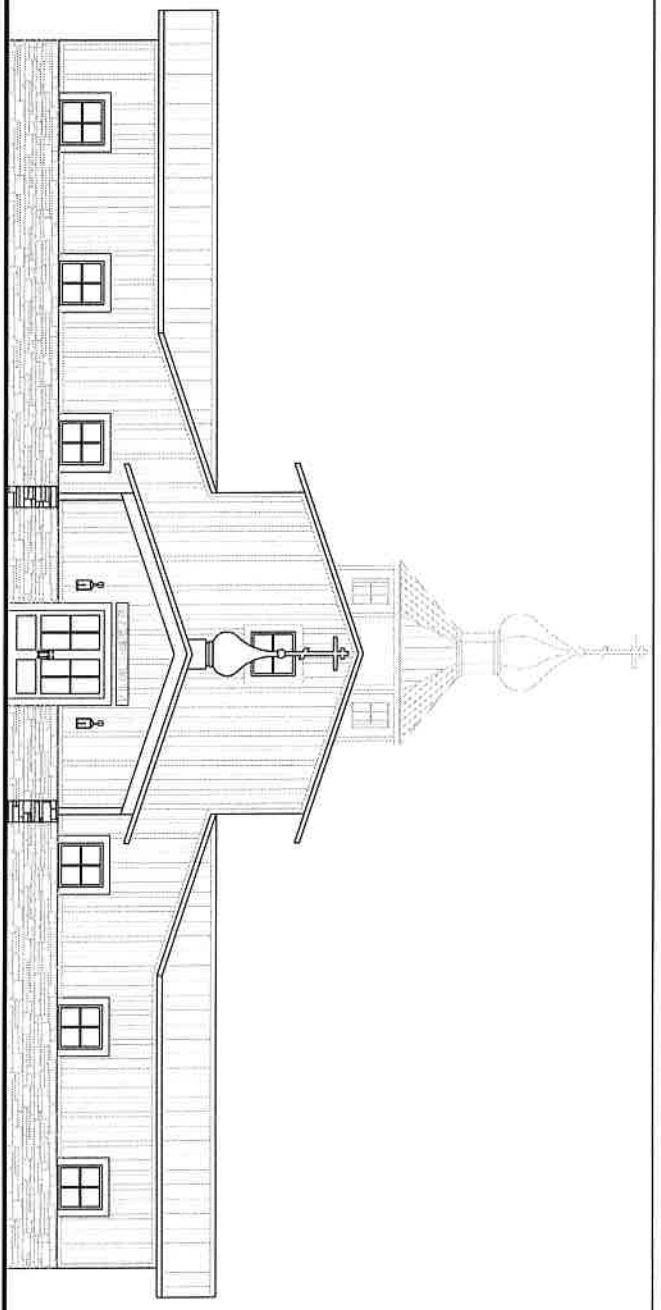

Side Elevation  
Scale: 1/8" = 1'-0"

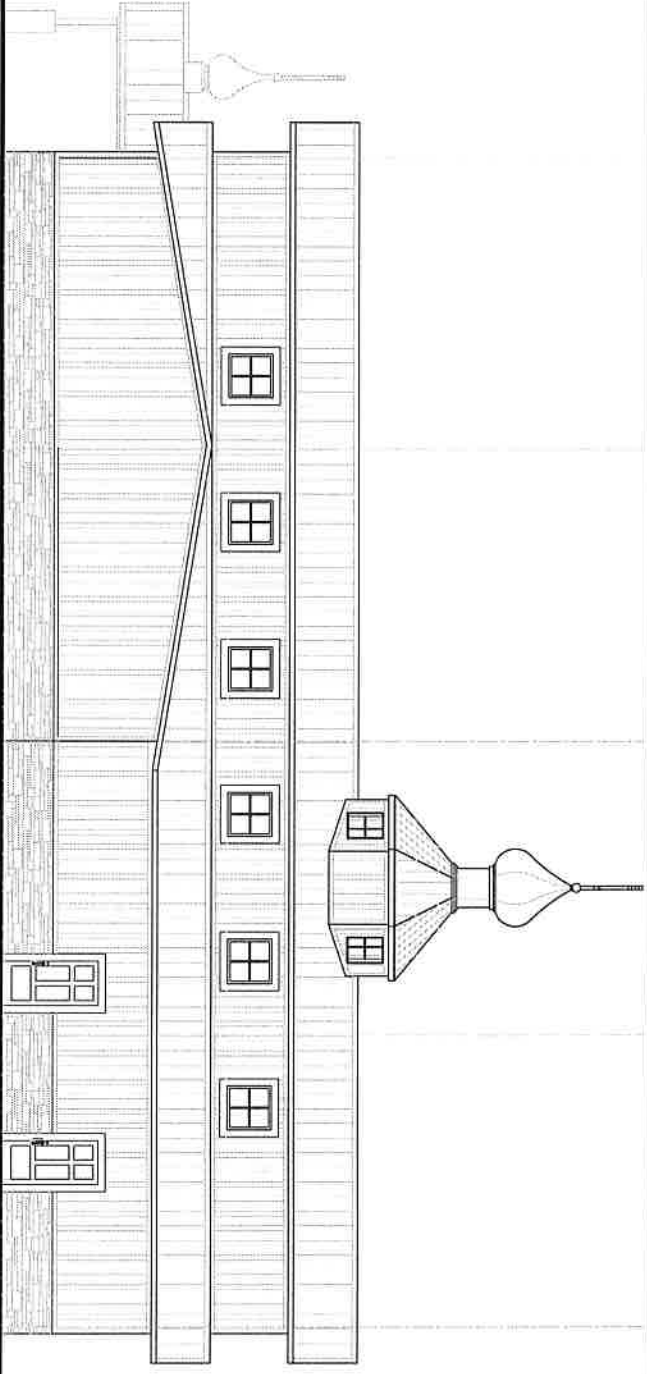


**HOLY MYRREBEARERS ORTHODOX CHURCH**  
Cross Keys Rd, Rockingham, VA


Exterior Elevations

Client: \_\_\_\_\_  
Date: 11/25/18  
Drawn by: DMK  
Checked by: \_\_\_\_\_

2.2 Rear Elevation  
Scale: 1/8" = 1'-0"

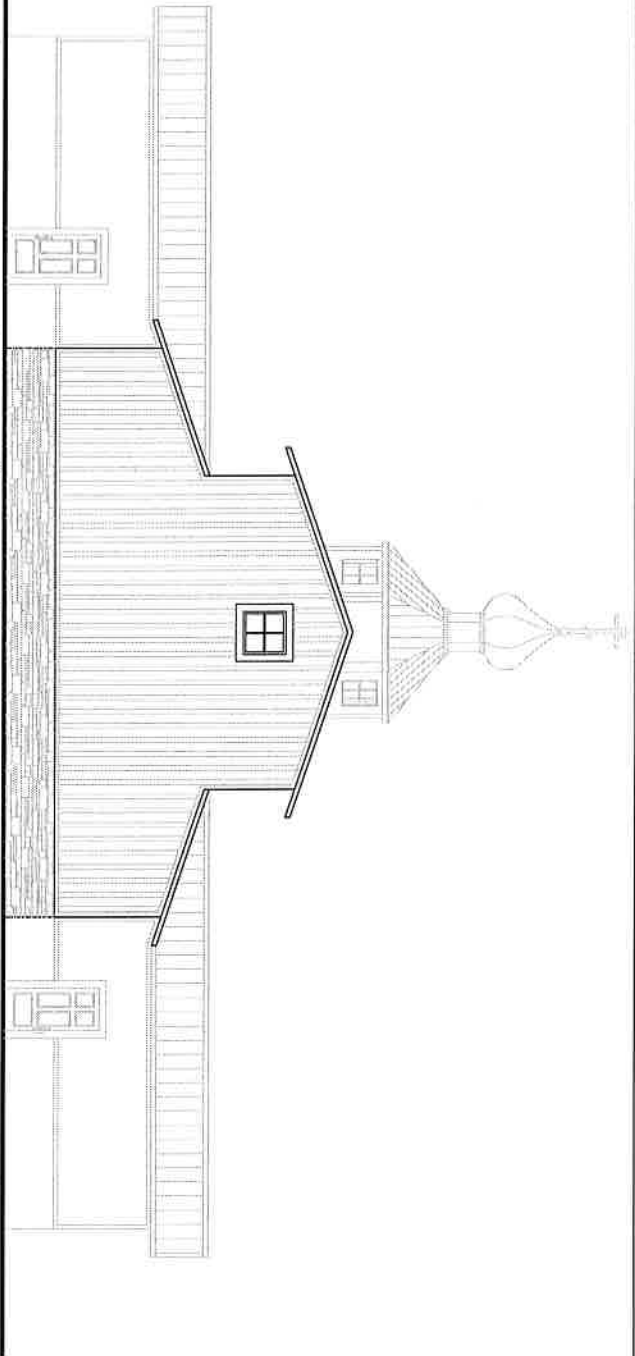

2.1 Side Elevation  
Scale: 1/8" = 1'-0"

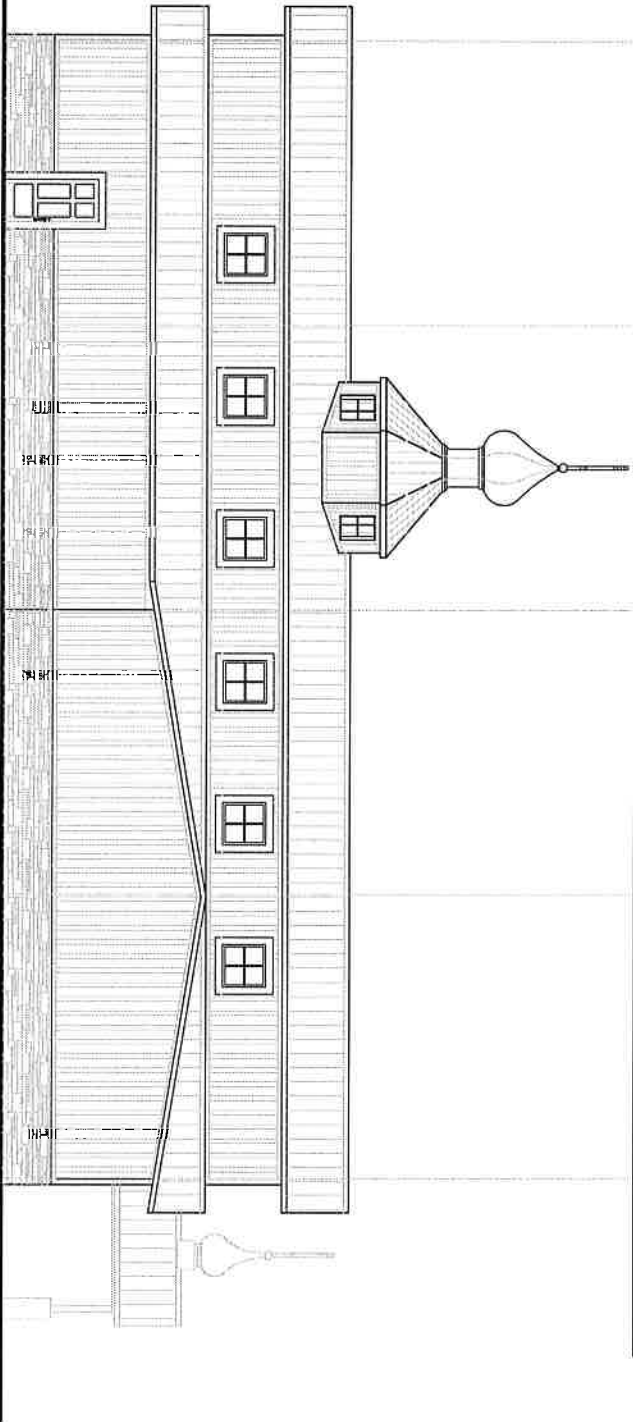

**HOLY MYRRBEARERS ORTHODOX CHURCH**  
 Cross Keys Rd, Rockingham, VA

**Exterior Elevations**

Sheet No. 11.2.19  
 Drawn by: DAK  
 Checked by:


A3.2

**GENERAL NOTES:**

1. INTERIOR PARTITION WALLS TO BE 1/2" GYP BOARD ON 2x4  
NO STOPS @ 9" O.C. UNLESS OTHERWISE NOTED.

**NET SQUARE FOOTAGE:**

ALVAR	10,517
SAACENTRY	1,000
WV	1,000
WV	1,000
WV	1,000
NORTH HALL	2,000
SOUTH HALL	2,000
STAIRS	1,000
UTIL. CL.	4,000

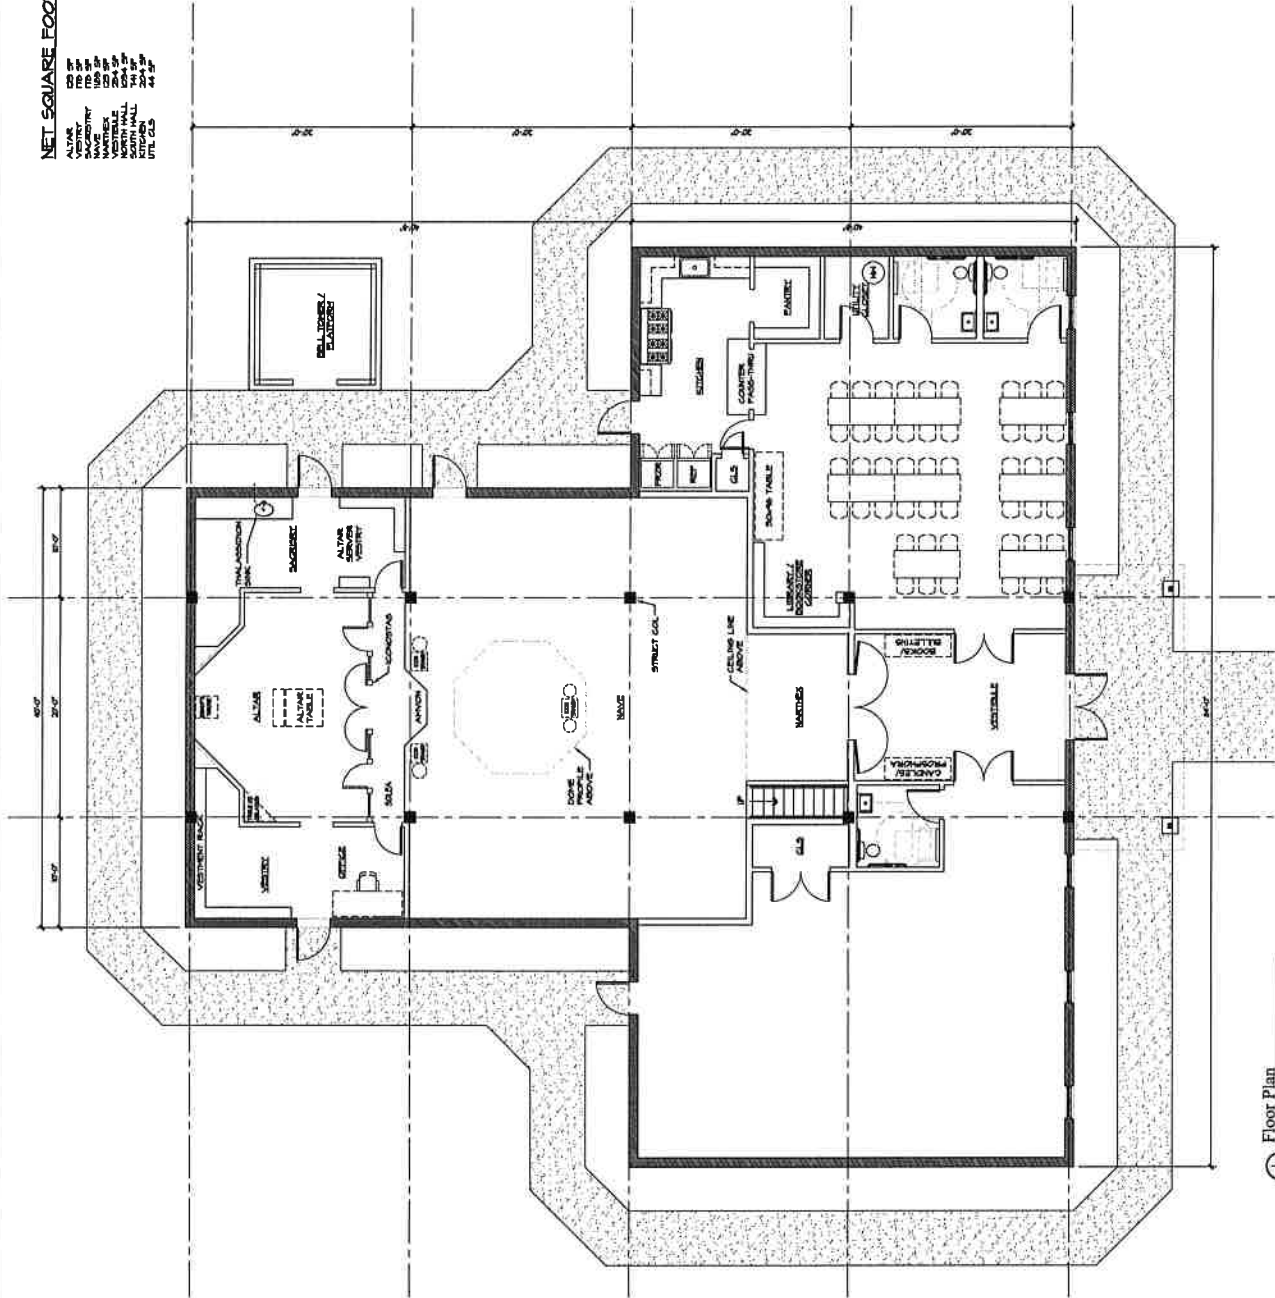


HOLY MYRIOBEYERS ORTHODOX CHURCH  
Cross Keys Rd, Rockingham, VA

**Floor Plan**  
 Client No. \_\_\_\_\_  
 Date 12.10.17  
 Drawn By: BMM  
 Checked By: \_\_\_\_\_

A2.1

**Floor Plan**  
 DATE: 3/17/17

**GENERAL NOTES:**  
 1. INTERIOR PARTITION WALLS TO BE LAMINATED BOARD ON 2x4  
 NO STUDS & 8" O.C. WALLS OTHERWISE NOTED.

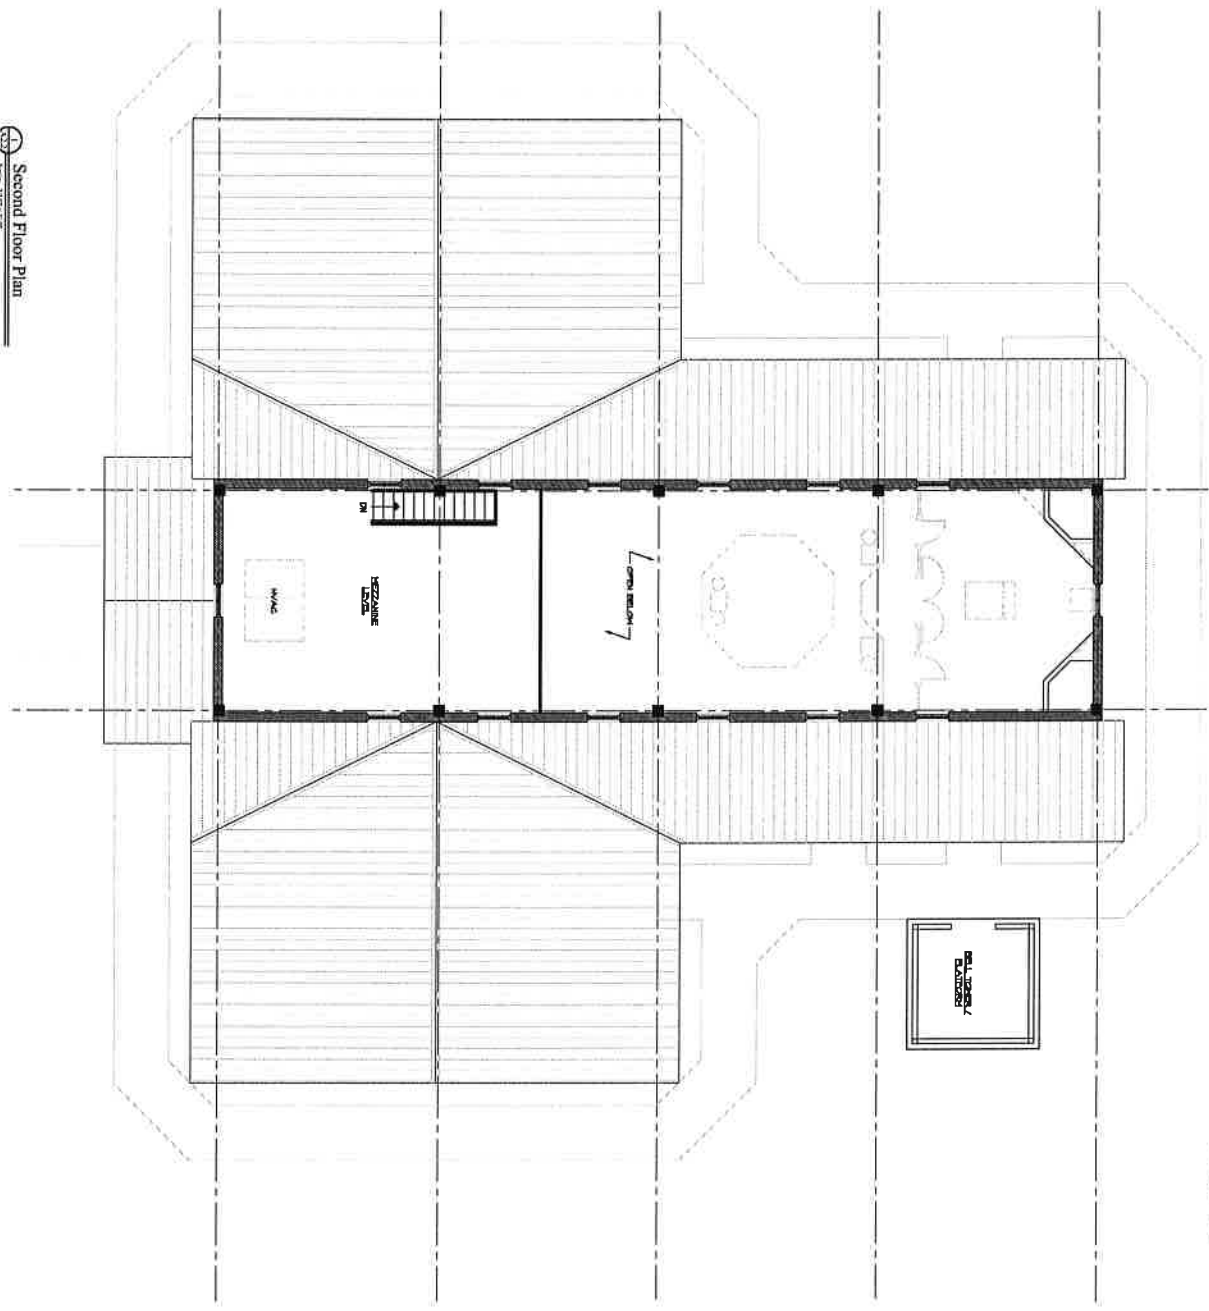

**NET SQUARE FOOTAGE:**  
 MEZZANINE 300 SF


Second Floor Plan

**HOLY MYRRHBEARERS ORTHODOX CHURCH**  
 Cross Keys Rd, Rockingham, VA

Second Floor Plan  
 Project No. \_\_\_\_\_  
 Date 12.16.18  
 Drawn By DAC  
 Checked By \_\_\_\_\_

A2.2

**GENERAL NOTES:**  
 1. INTERIOR FINISHES SHALL BE AS SHOWN ON DRAWINGS.  
 2. ALL DIMENSIONS UNLESS OTHERWISE SPECIFIED.

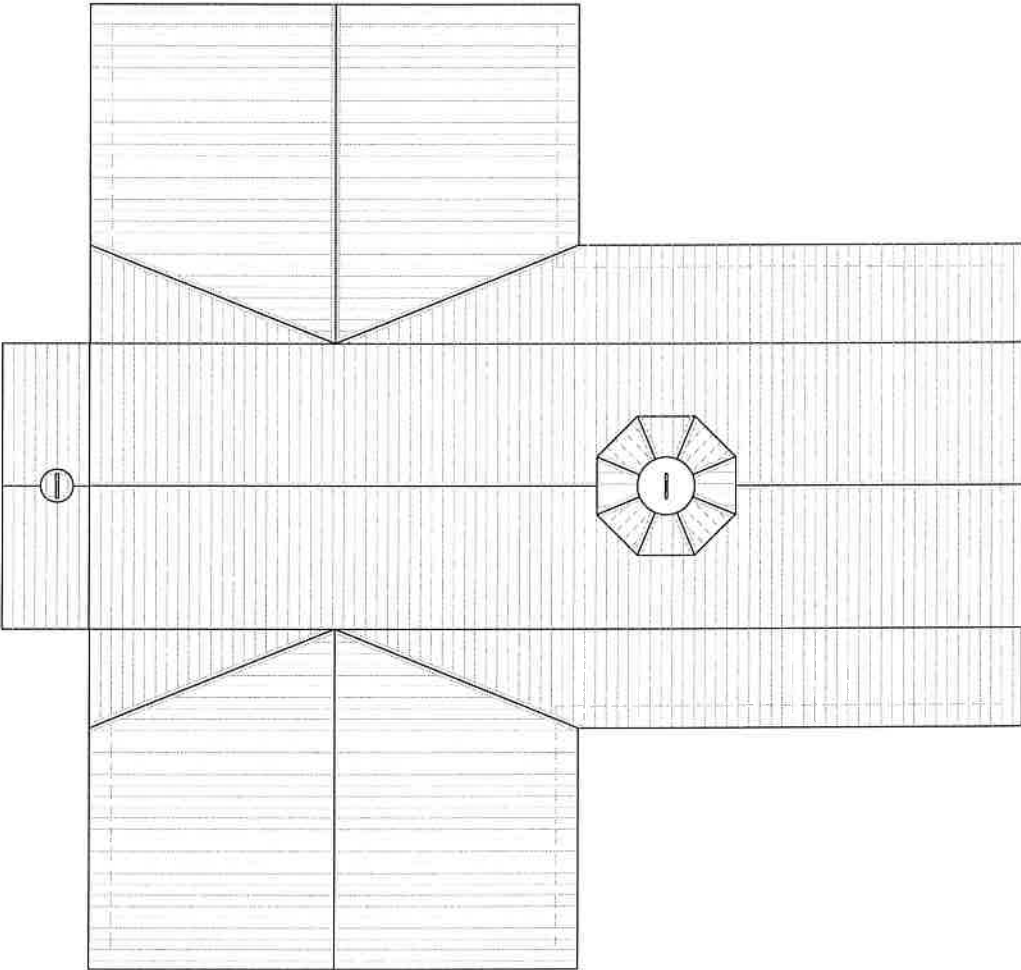

**Roof Plan**  
 Scale: 3/8" = 1'-0"

Notes

**HOLY MYRRHBEARERS ORTHODOX CHURCH**  
 Cross Keys Rd, Rockingham, VA

**Second Floor Plan**

Scale: 1/8" = 1'-0"  
 Date: 12.10.19  
 Drawn by: DAK  
 Checked by: -

A2.4